


River Tame

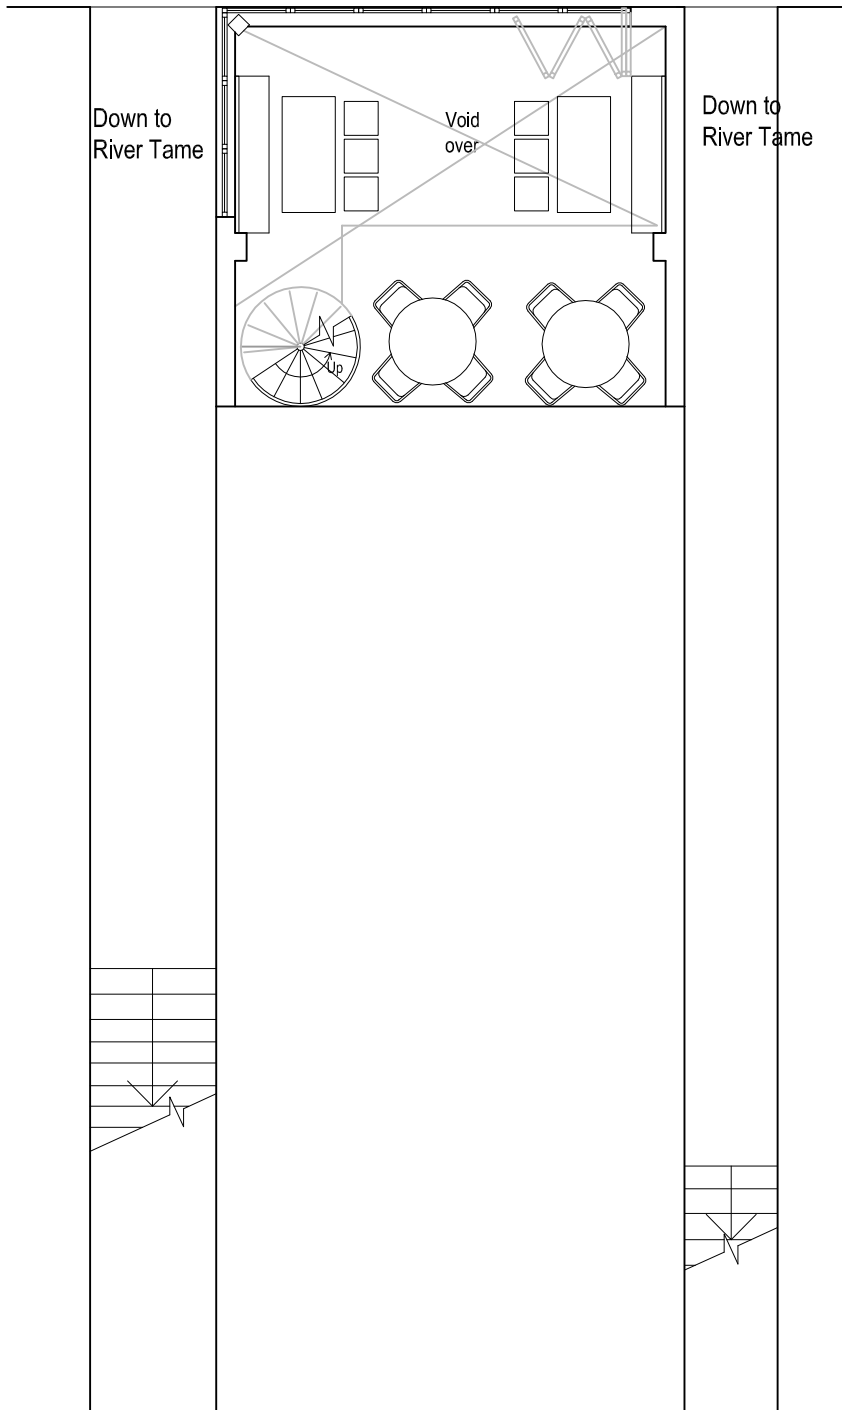

**SUBJECT TO SURVEY**

**BASEMENT FLOOR PLAN**

**FOR COMMENT**

Rev B: amendments to suit planner and conservation officers comments (jaf) 13.01.06  
 Rev A: working amendments (jaf) 09.12.05

revision: date:

client: Mr. M. Dodd	project: 77Market Street Slatybridge	drawing: Basement Floor
------------------------	--	----------------------------

project no: 4204	drawing no: F- 05	revision: B	drawn: DJM	checked:	date: Oct '05	scale @ A4 1:100
---------------------	----------------------	----------------	---------------	----------	------------------	---------------------

street design partnership  
 architects

