


River Tame

SUBJECT TO SURVEY

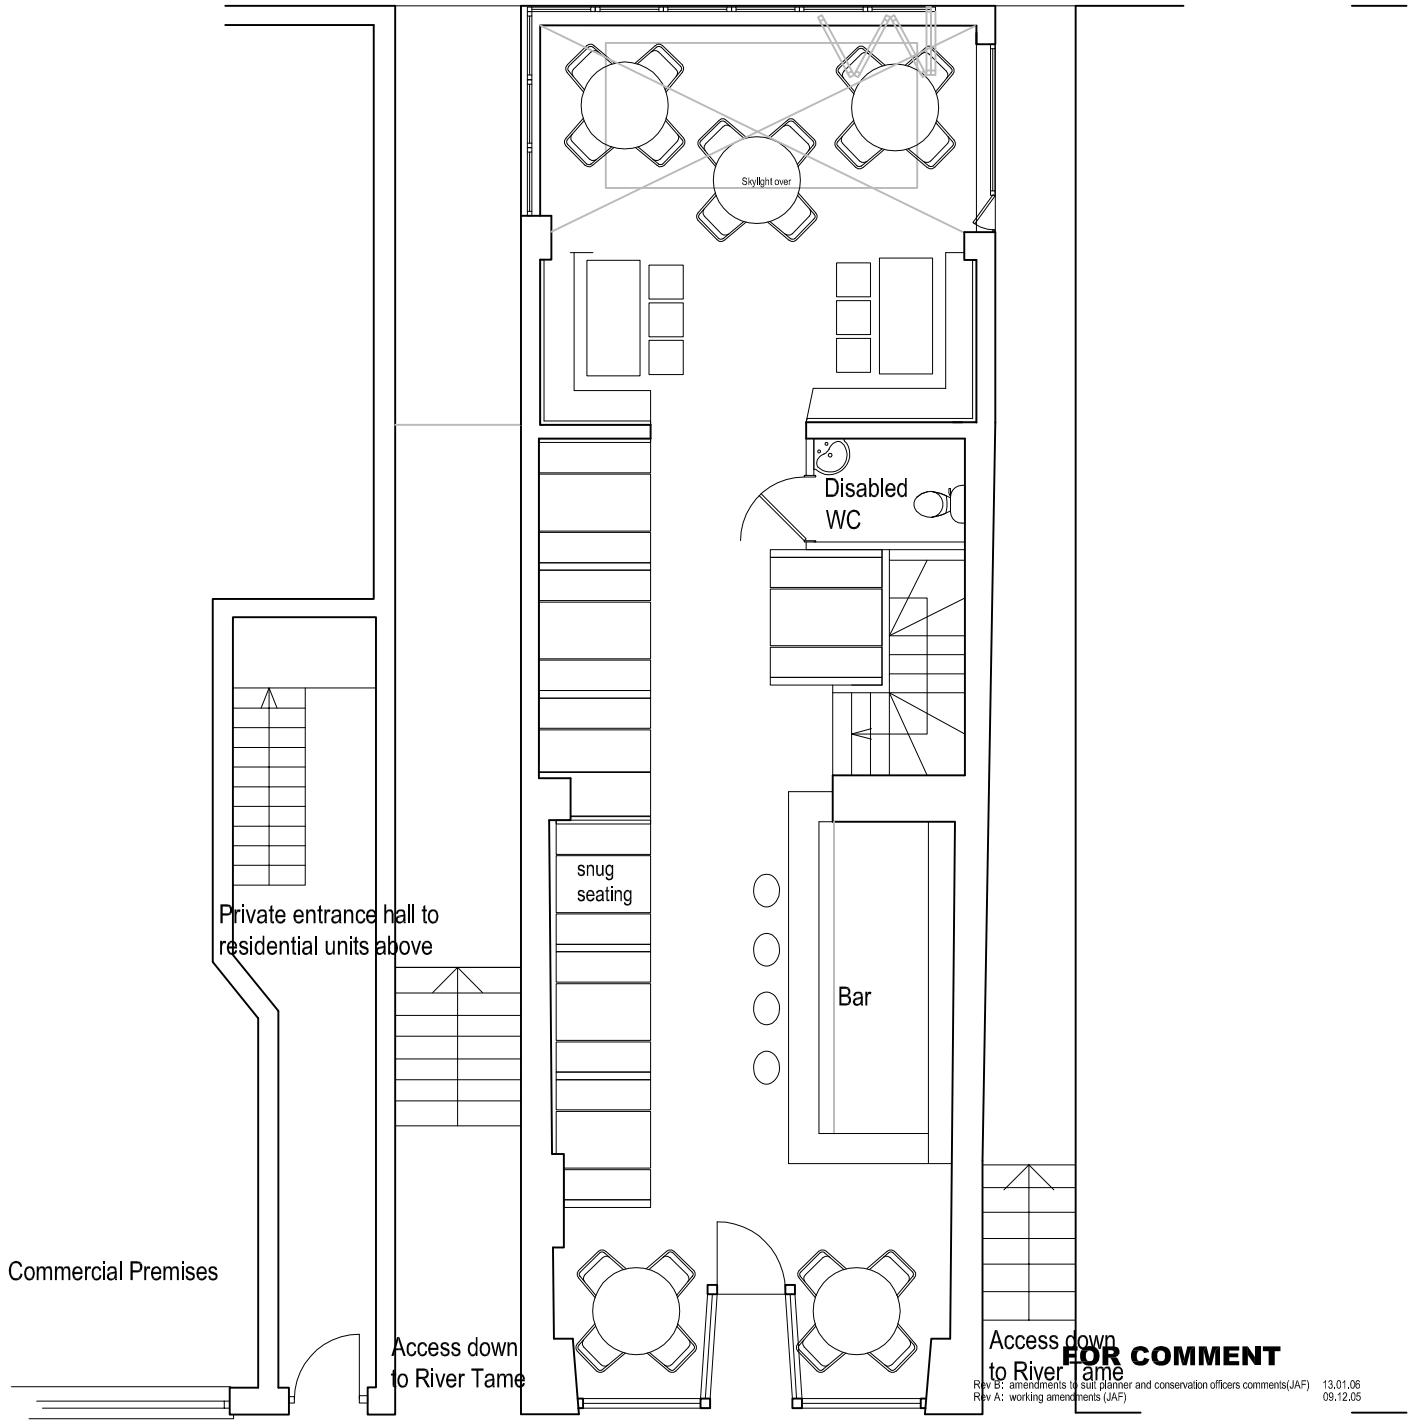

GROUND FLOOR PLAN

Market Street

revision: _____ date: _____

client: Mr. M. Dodd	project: 77Market Street Slatybrdge	drawing: Ground Floor
------------------------	---	--------------------------

project no: 4204	drawing no: F- 01	revision: B	drawn: DJM	checked:	date: JUNE '05	scale @ A4 1:100
---------------------	----------------------	----------------	---------------	----------	-------------------	---------------------

FOR COMMENT
 Rev B: amendments to suit planner and conservation officers comments(JAF) 13.01.06
 Rev A: working amendments (JAF) 09.12.05

